


ZALĄCZNIK NR1.

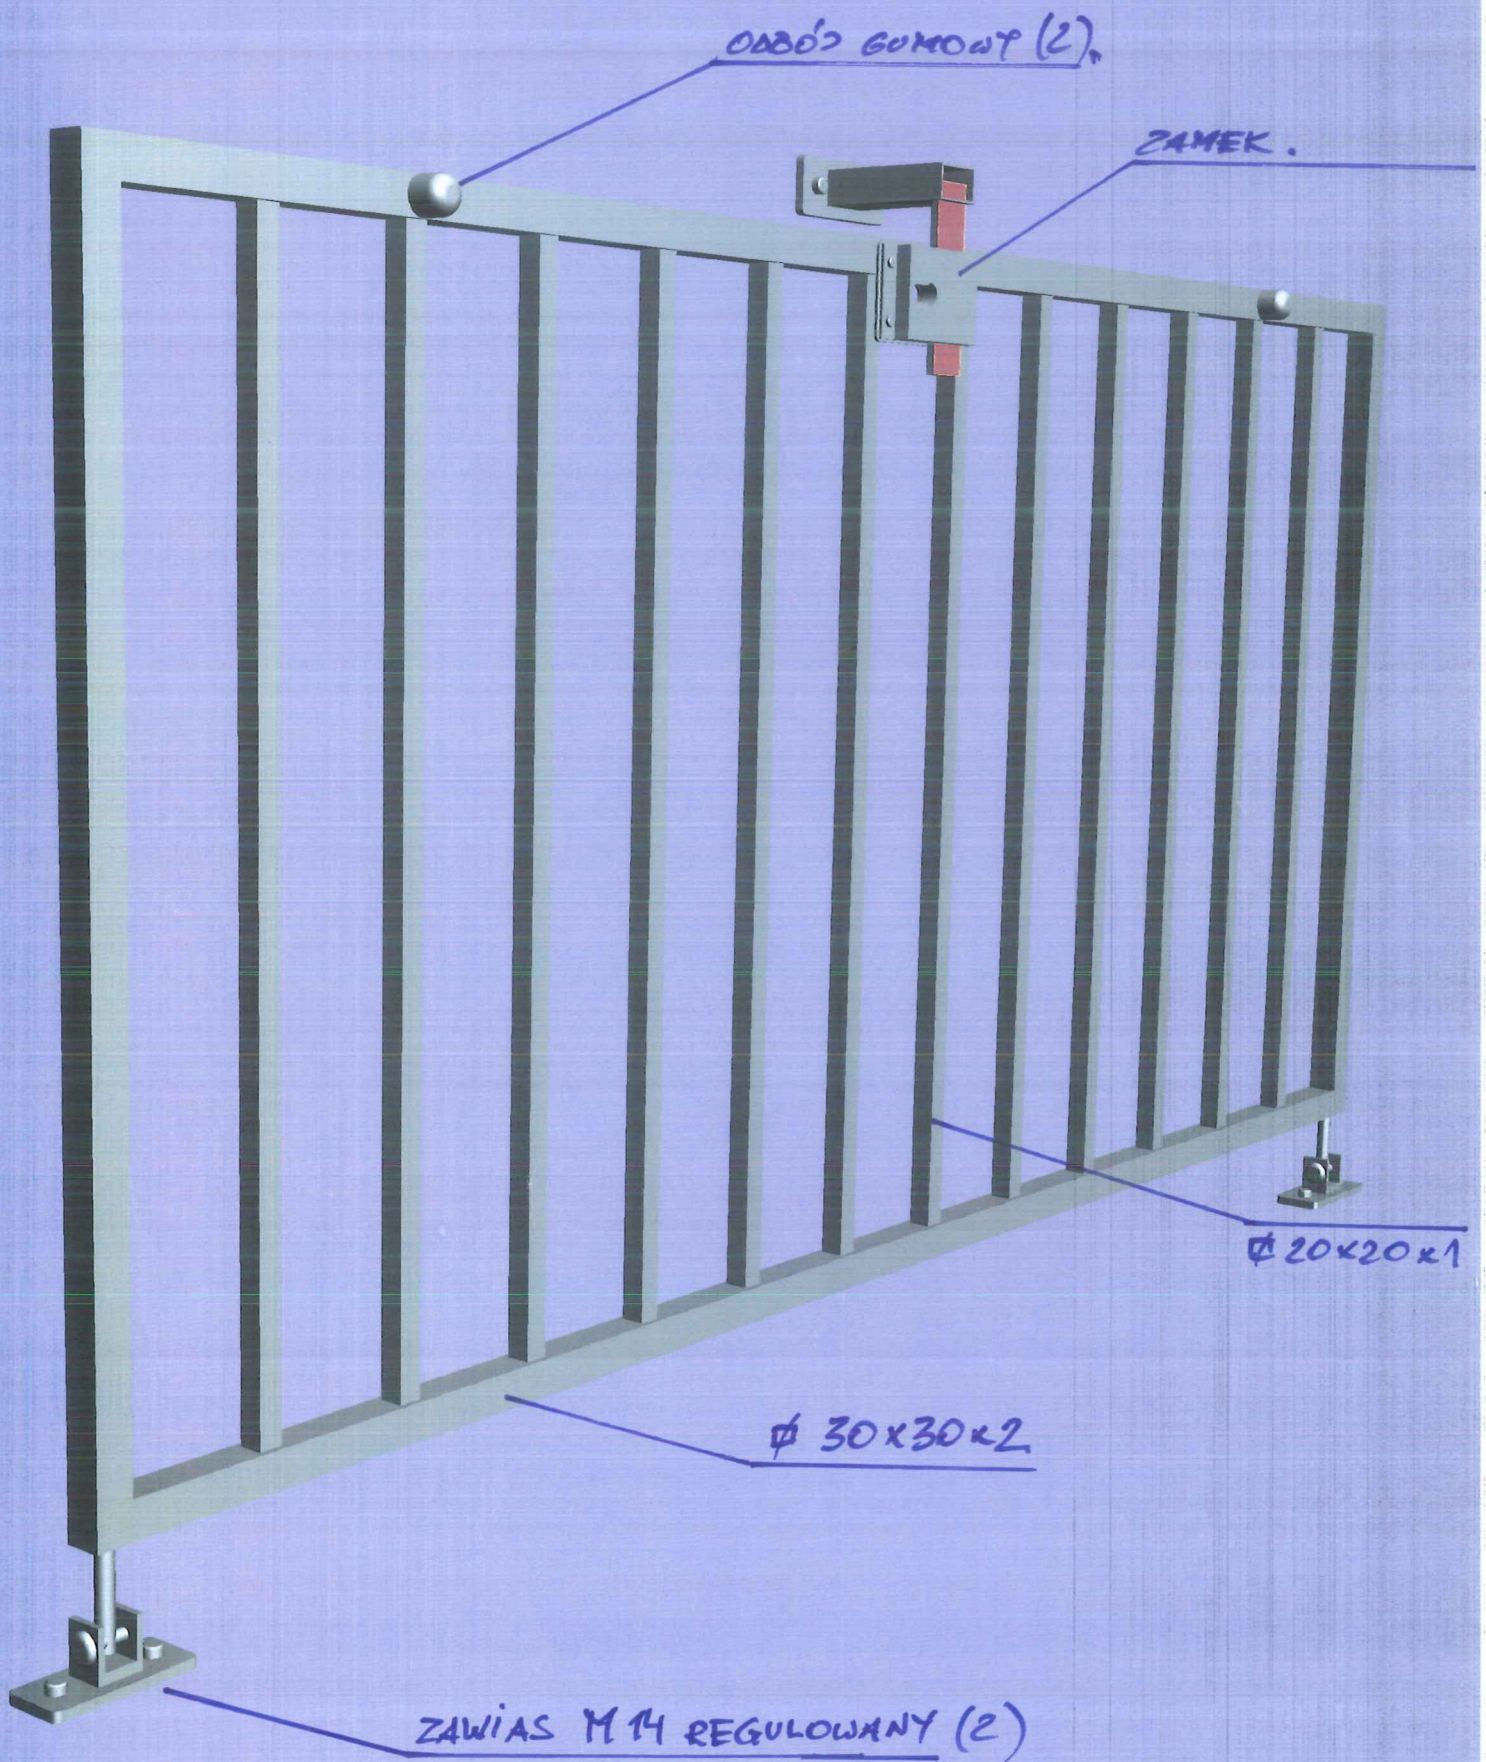

1. WYMIAR RAMY 1800x900.
2. KOLOR - RAL 9006